




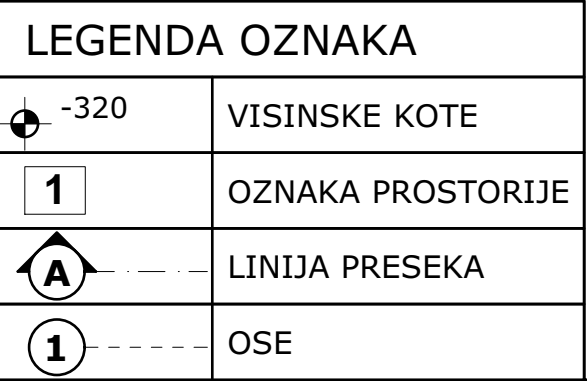


UZ1 - PREGRADNI ZID (24cm)

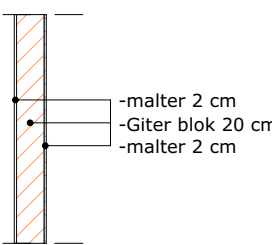


UZ3 - PREGRADNI ZID (16cm)

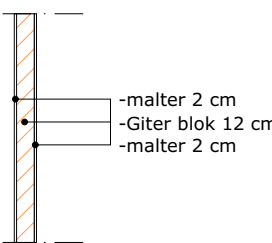


- keramika 1 cm
- cementna košuljica 4 cm
- polistiren 4 cm
- hidroizolacija 1 cm
- betonska ploča 10 cm
- nabijeni šljunak 25 cm

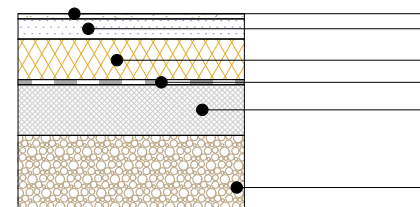

- cementna košuljica 4 cm
- termoizolacija 4 cm
- armirani beton 4 cm
- keramička ispuna 16 cm
- malter 2 cm

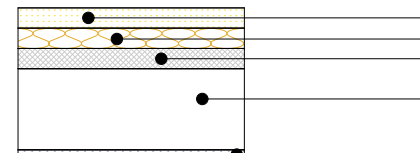


PREGLED NETO POVRŠINA				
No.	PROSTORIJA	P=m2	O=m	Pod
1	Predulaz	9,48	5,00	keramika
2	Hodnik	14,44	20,30	keramika
3	Ostava	9,15	13,55	keramika
4	Dnevni boravak sa kuhinjom i treparijom	59,93	31,15	parket+ keramika
5	Spavaća soba	13,87	15,50	parket
6	Vešeraj	1,59	5,20	keramika
7	WC kabina	2,31	6,10	keramika
8	Kupatilo	8,05	11,40	keramika
9	Spavaća soba	31,56	22,95	parket
UKUPNA NETO POVRŠINA				150,38
UKUPNA BRUTO POVRŠINA				177,49

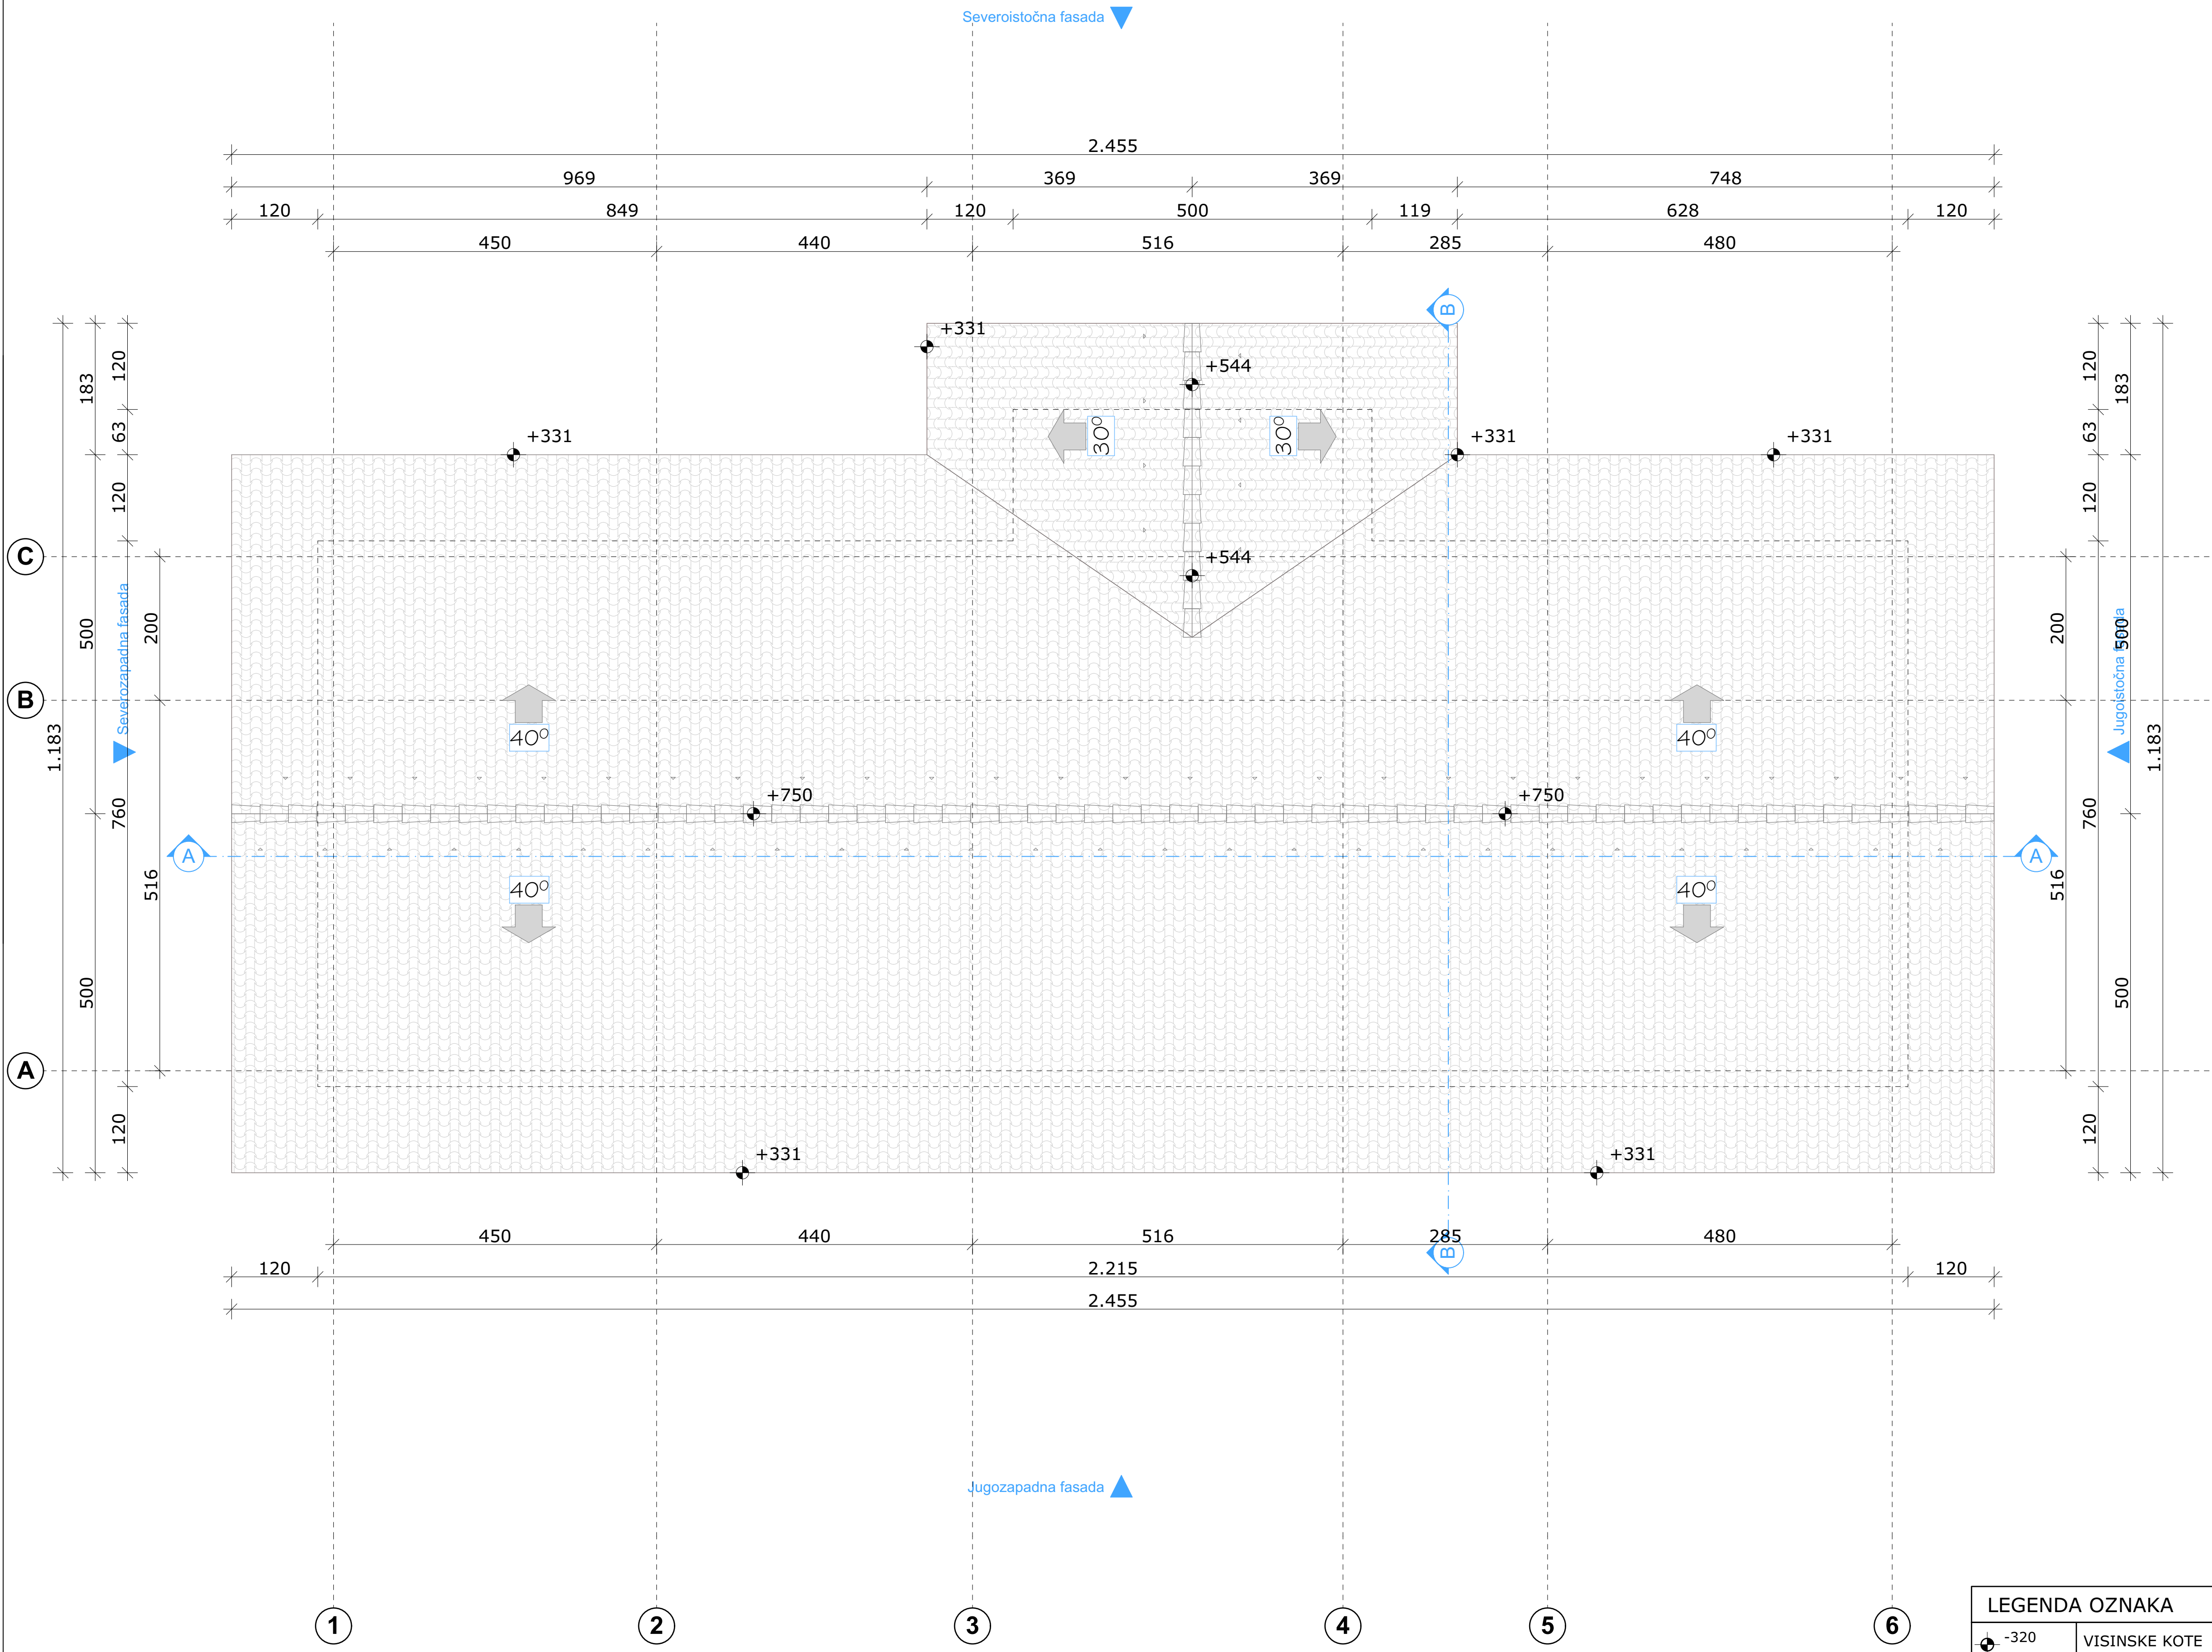


LEGENDA :


SFZ - SPOLJNI ZID (34cm)

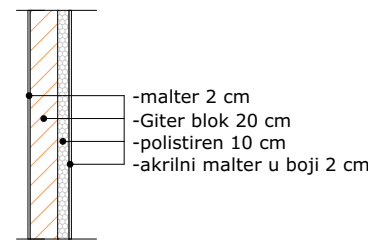


UZ1 - PREGRADNI ZID (24cm)

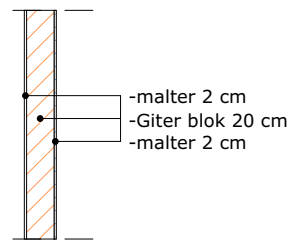

UZ2 - PREGRADNI ZID (25cm)

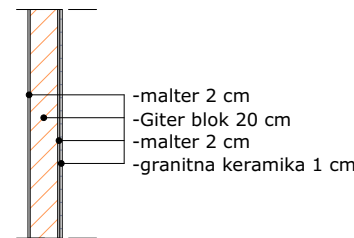


UZ3 - PREGRADNI ZID (16cm)

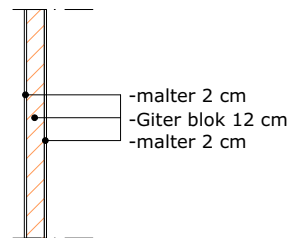

PNT-TEMELJNA PLOČA



MKS- MEĐUSPRATNA KONSTRUKCIJA

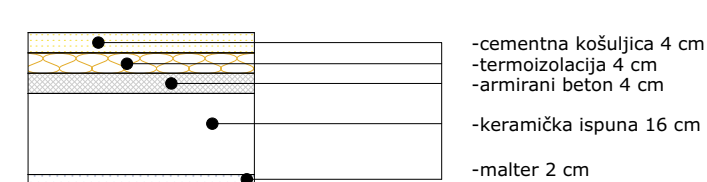

LEGENDA OZNAKA

	VISINSKE KOTE
	OZNAKA PROSTORIJE
	LINIJA PRESEKA
	OSE