


LEGENDA OZNAKA	
	-320 VISINSKE KOTE
	1 OZNAKA PROSTORIJE
	A LINIJA PRESEKA
	1 OSE

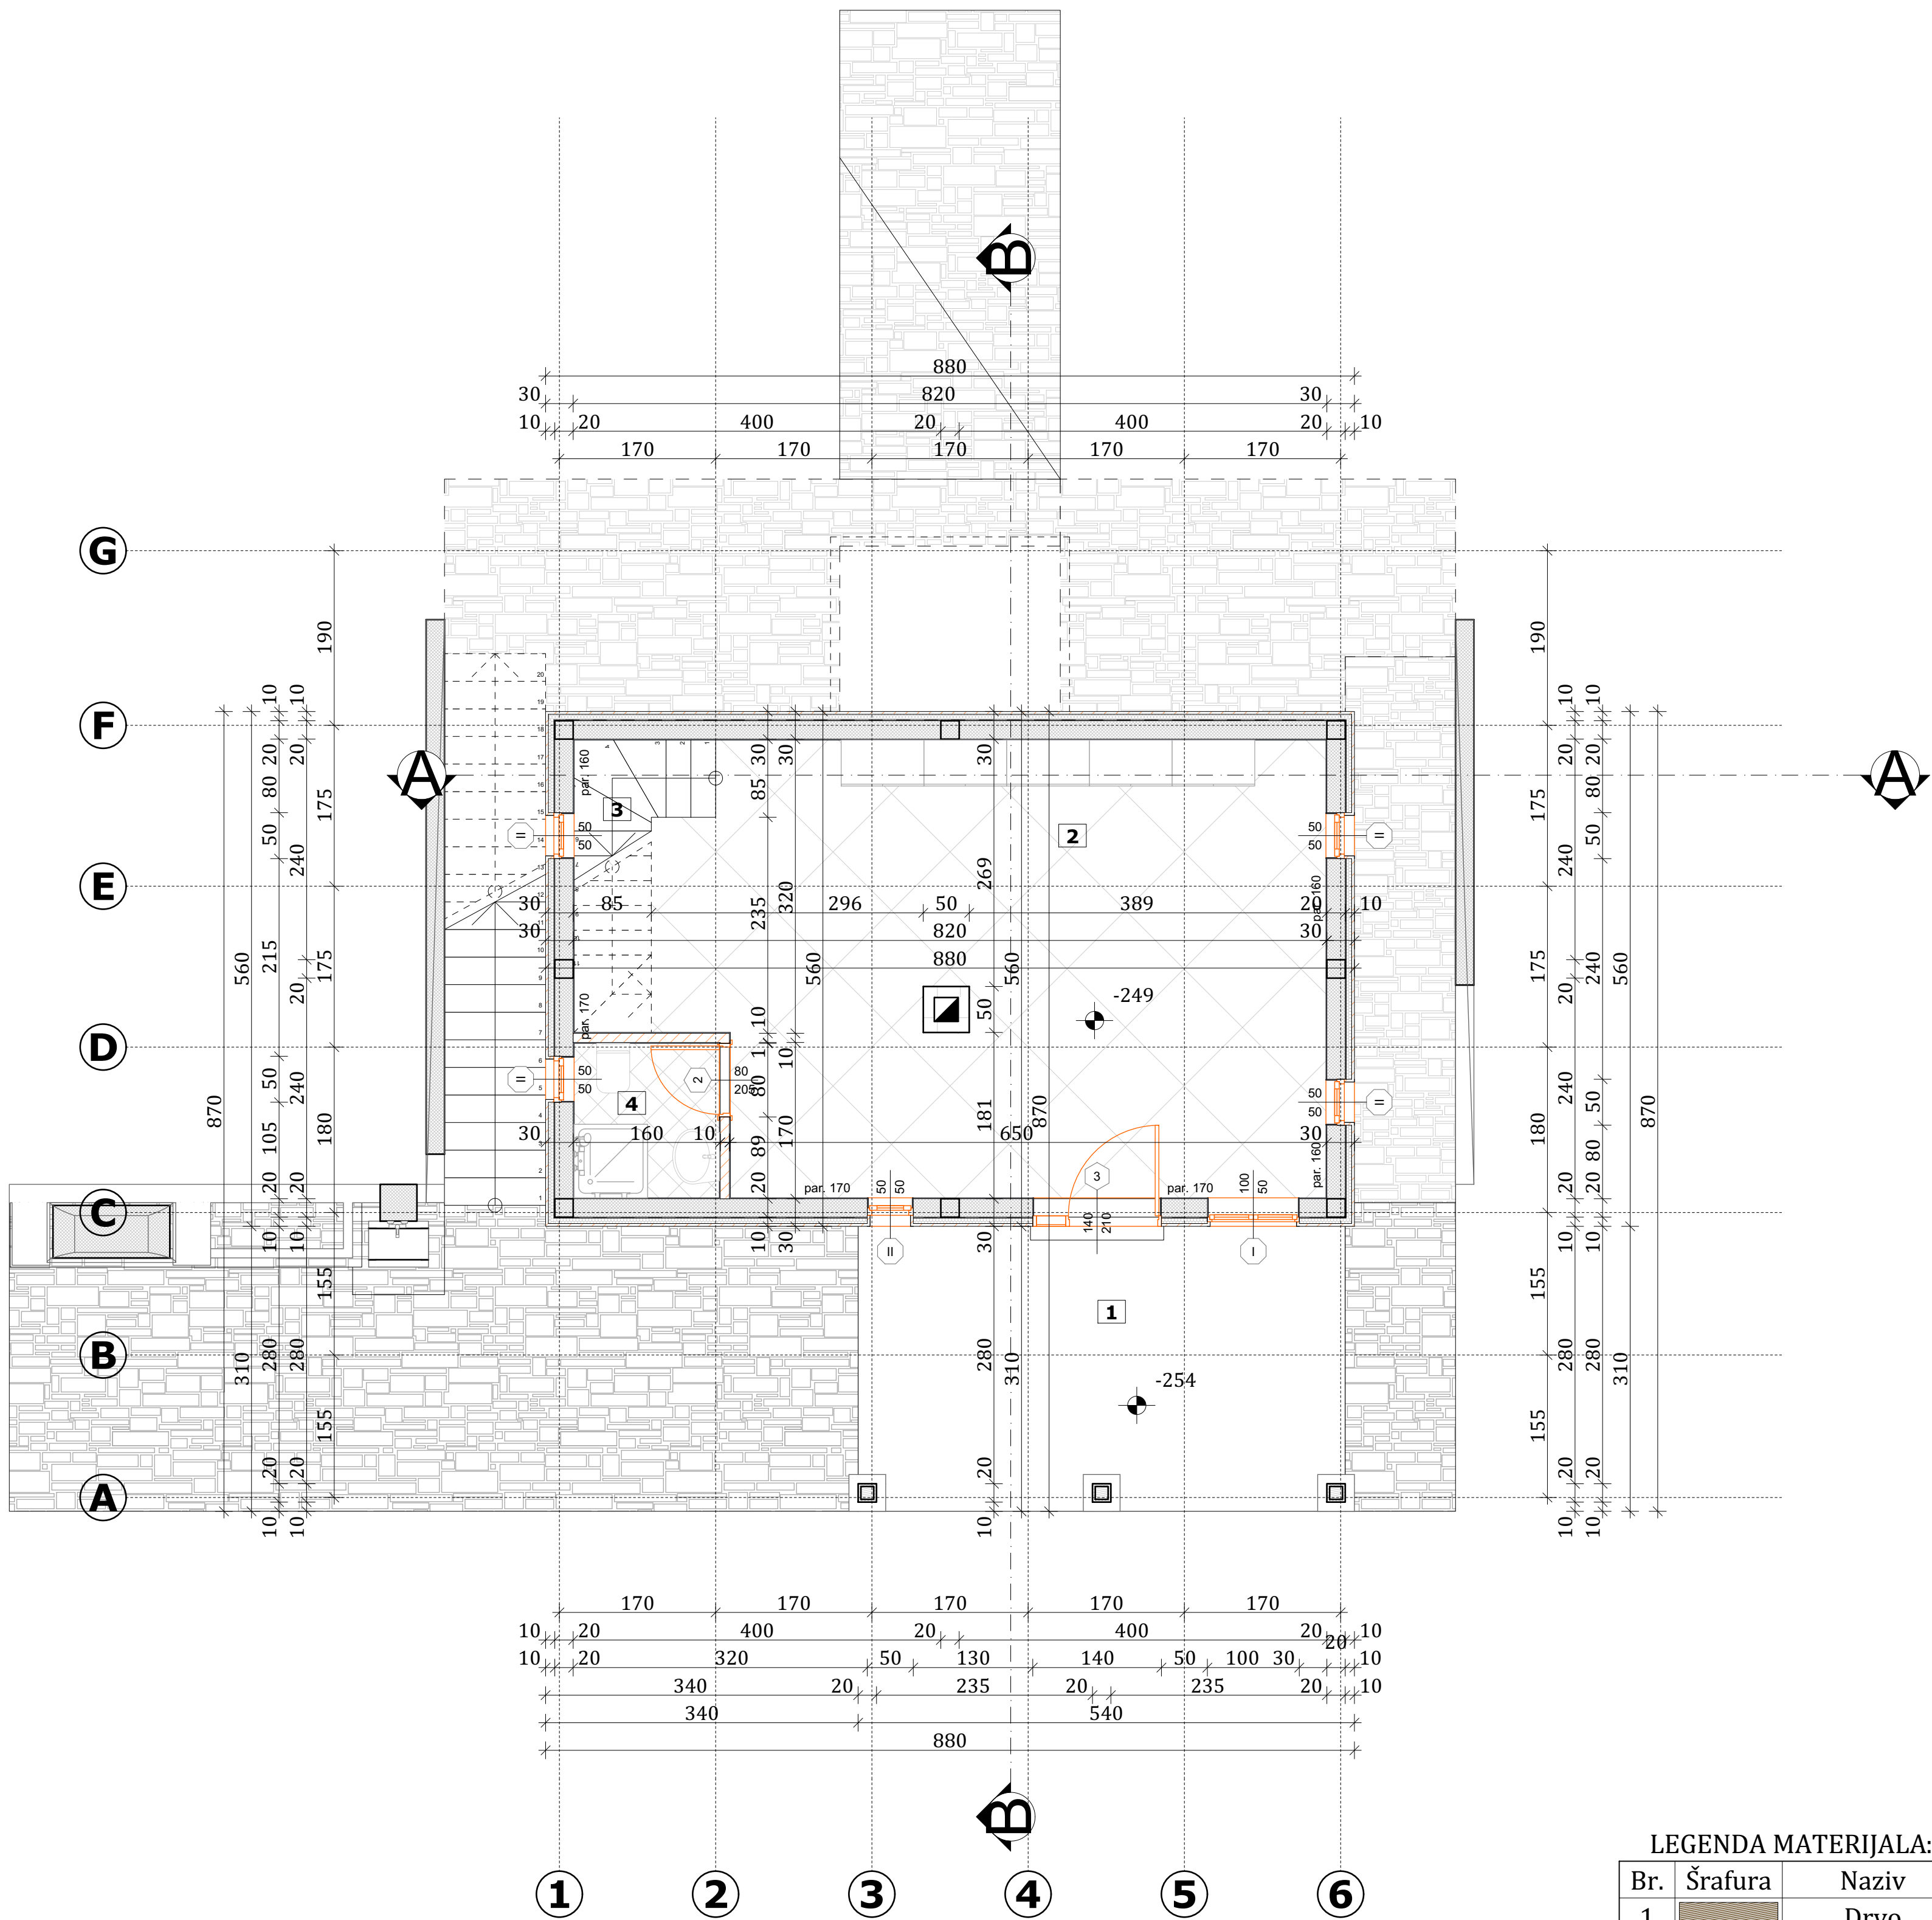


LEGENDA MATERIJALA:

Br.	Šrafura	Naziv
1		Drvo
2		Betonski blok
3		Giter blok
4		Izolacija
5		Zemlja
6		Behaton
7		Beton
8		Šljunak
9		Izolacija
10		Cigla

PREGLED NETO POVRŠINA				
No.	PROSTORIJA	P=m2	O=m	Pod
1	Terasa	16,03	5,40	keramika
2	Podrum	34,17	27,05	keramika
3	Stepenište za prizemlje	3,26	4,75	keramika
4	Kupatilo	2,65	6,50	keramika
UKUPNA NETO POVRŠINA		56,11		
UKUPNA BRUTO POVRŠINA		65,71		

LEGENDA OZNAKA	
	-320 VISINSKE KOTE
	1 OZNAKA PROSTORIJE
	A LINIJA PRESEKA
	1 OSE

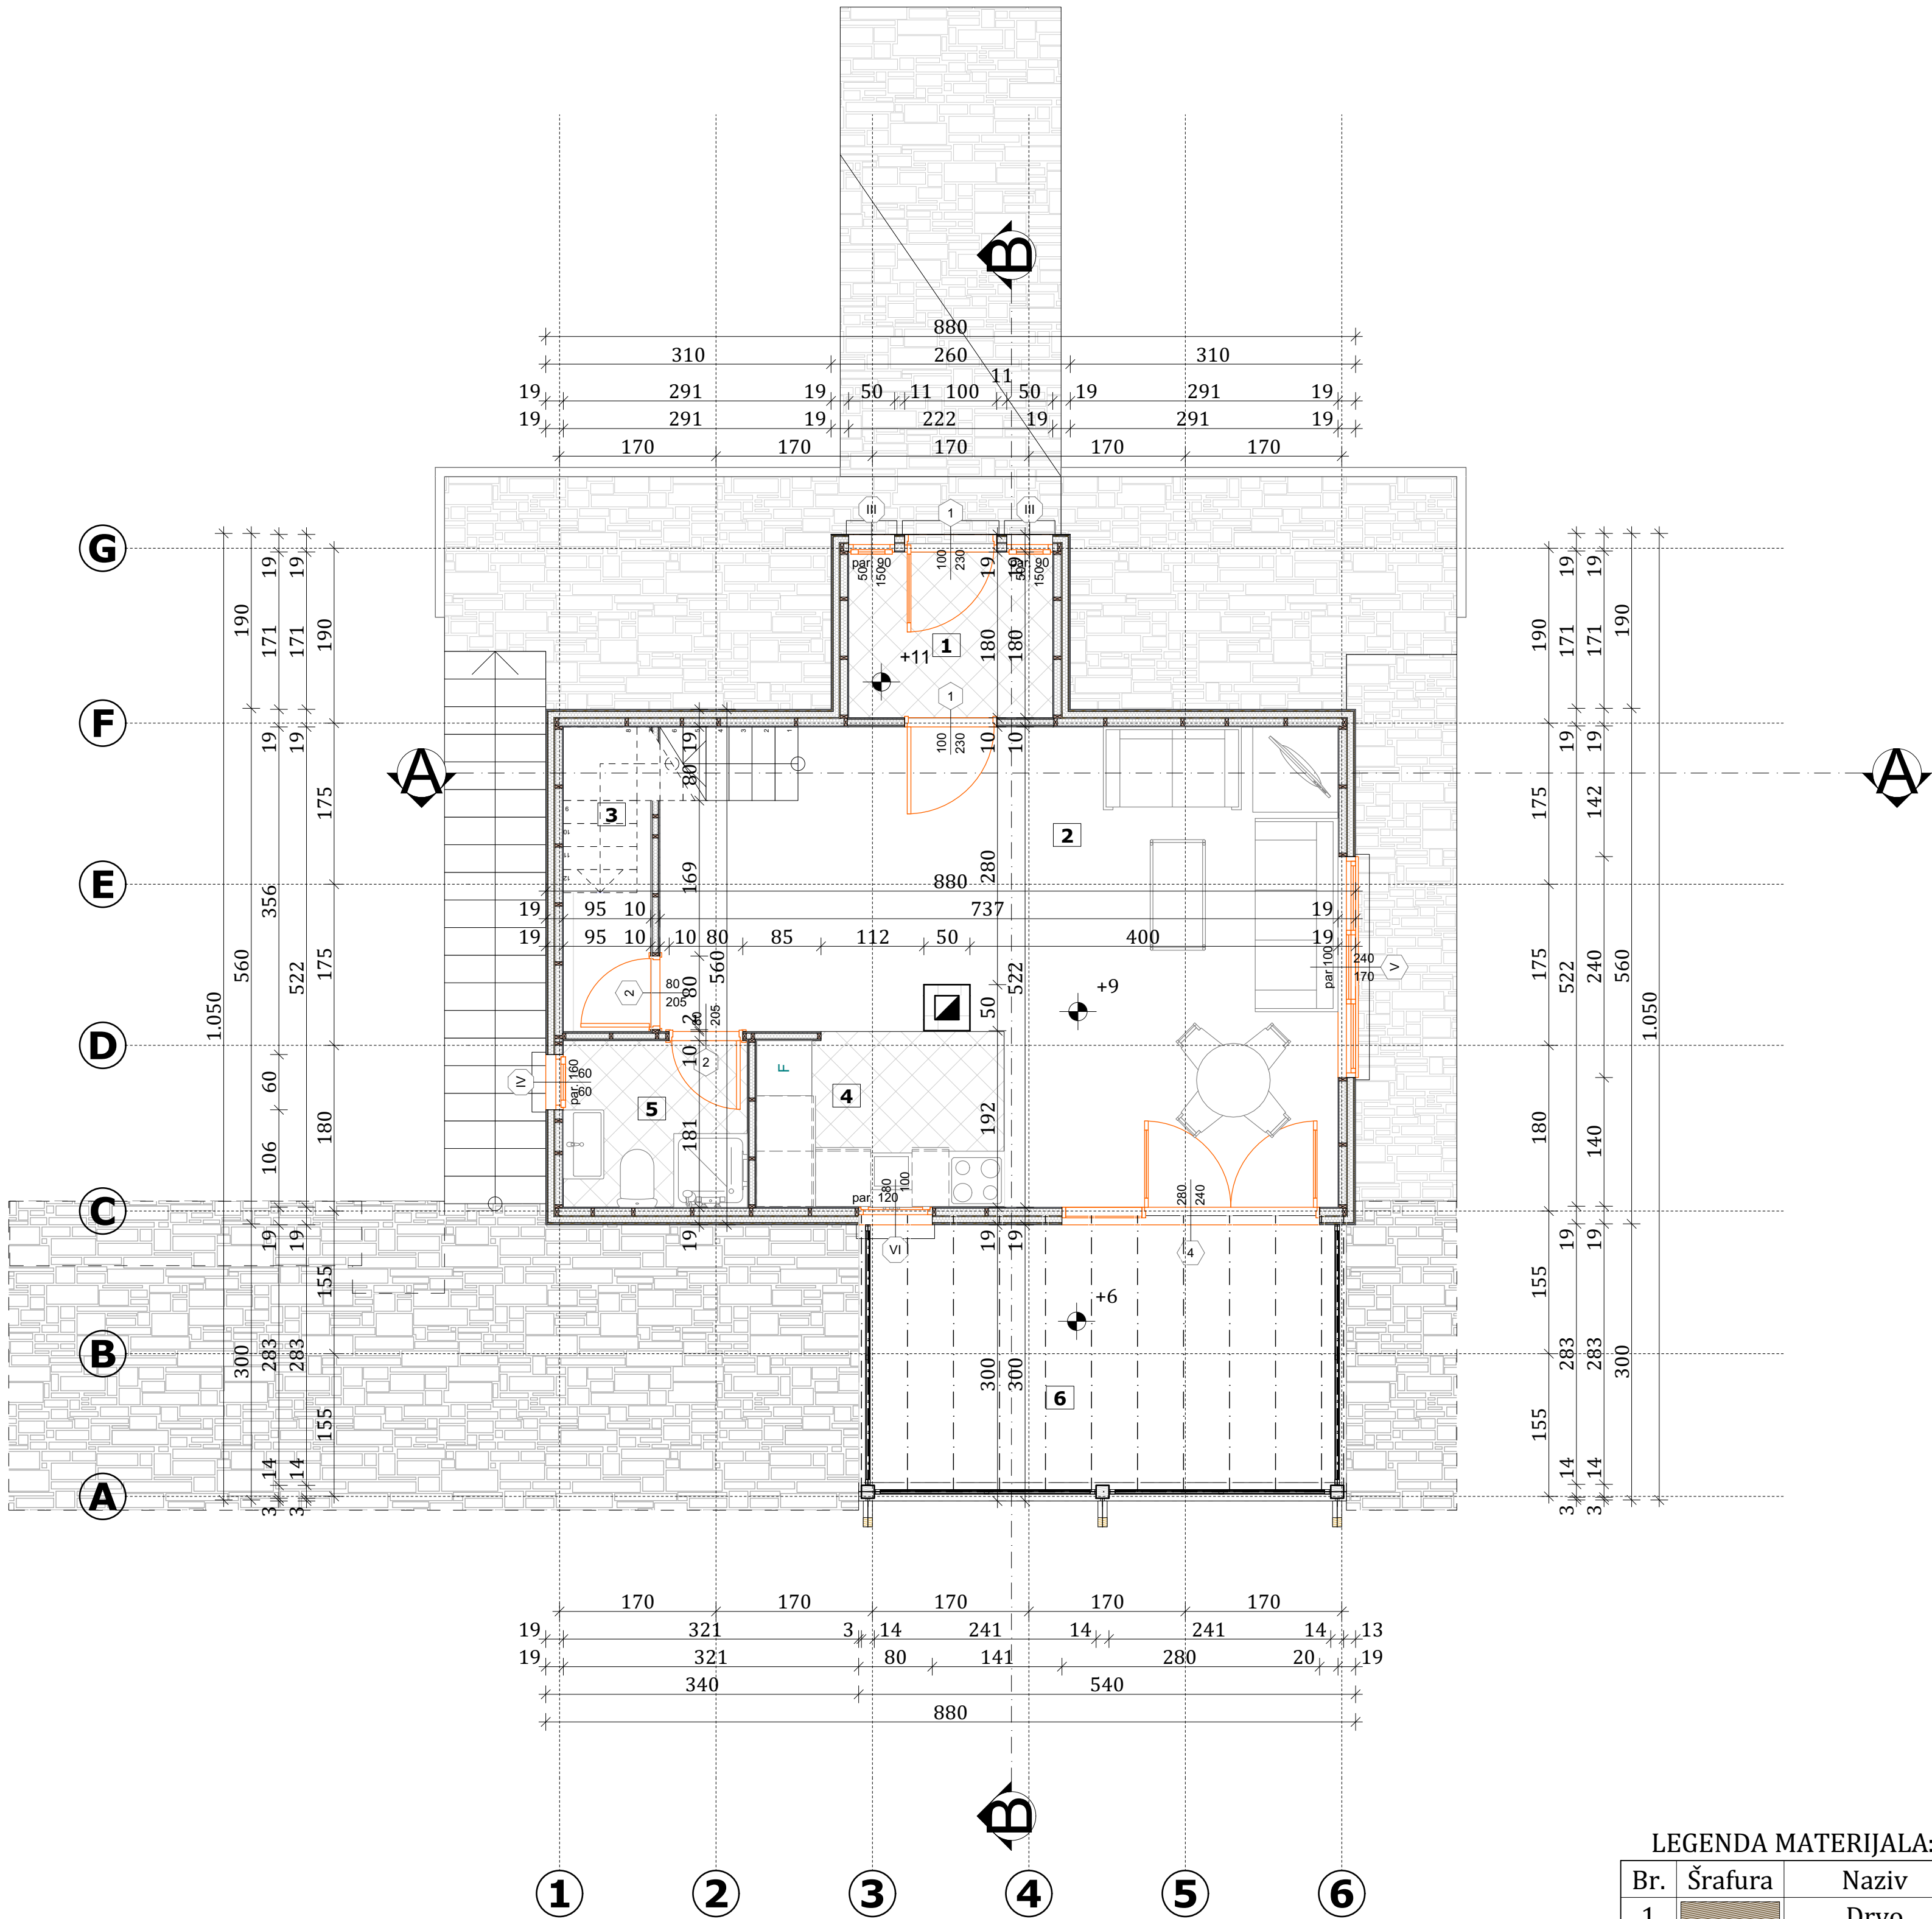


LEGENDA MATERIJALA:

Br.	Šrafura	Naziv
1		Drvo
2		Betonski blok
3		Giter blok
4		Izolacija
5		Zemlja
6		Behaton
7		Beton
8		Šljunak
9		Izolacija
10		Cigla

PREGLED NETO POVRŠINA				
No.	PROSTORIJA	P=m2	O=m	Pod
1	Predulaz	3,99	8,05	keramika
2	Dnevni boravak sa trpezarijom	30,57	27,30	parket
3	Stepenište za potkrovlje	2,84	4,35	parket
4	Kuhinja	4,19	8,25	keramika
5	Kupatilo	3,62	7,60	keramika
6	Terasa	15,90	5,40	drvo
UKUPNA NETO POVRŠINA		61.11		
UKUPNA BRUTO POVRŠINA		70.65		

LEGENDA OZNAKA	
	-320 VISINSKE KOTE
	OZNAKA PROSTORIJE
	LINIJA PRESEKA
	OSE

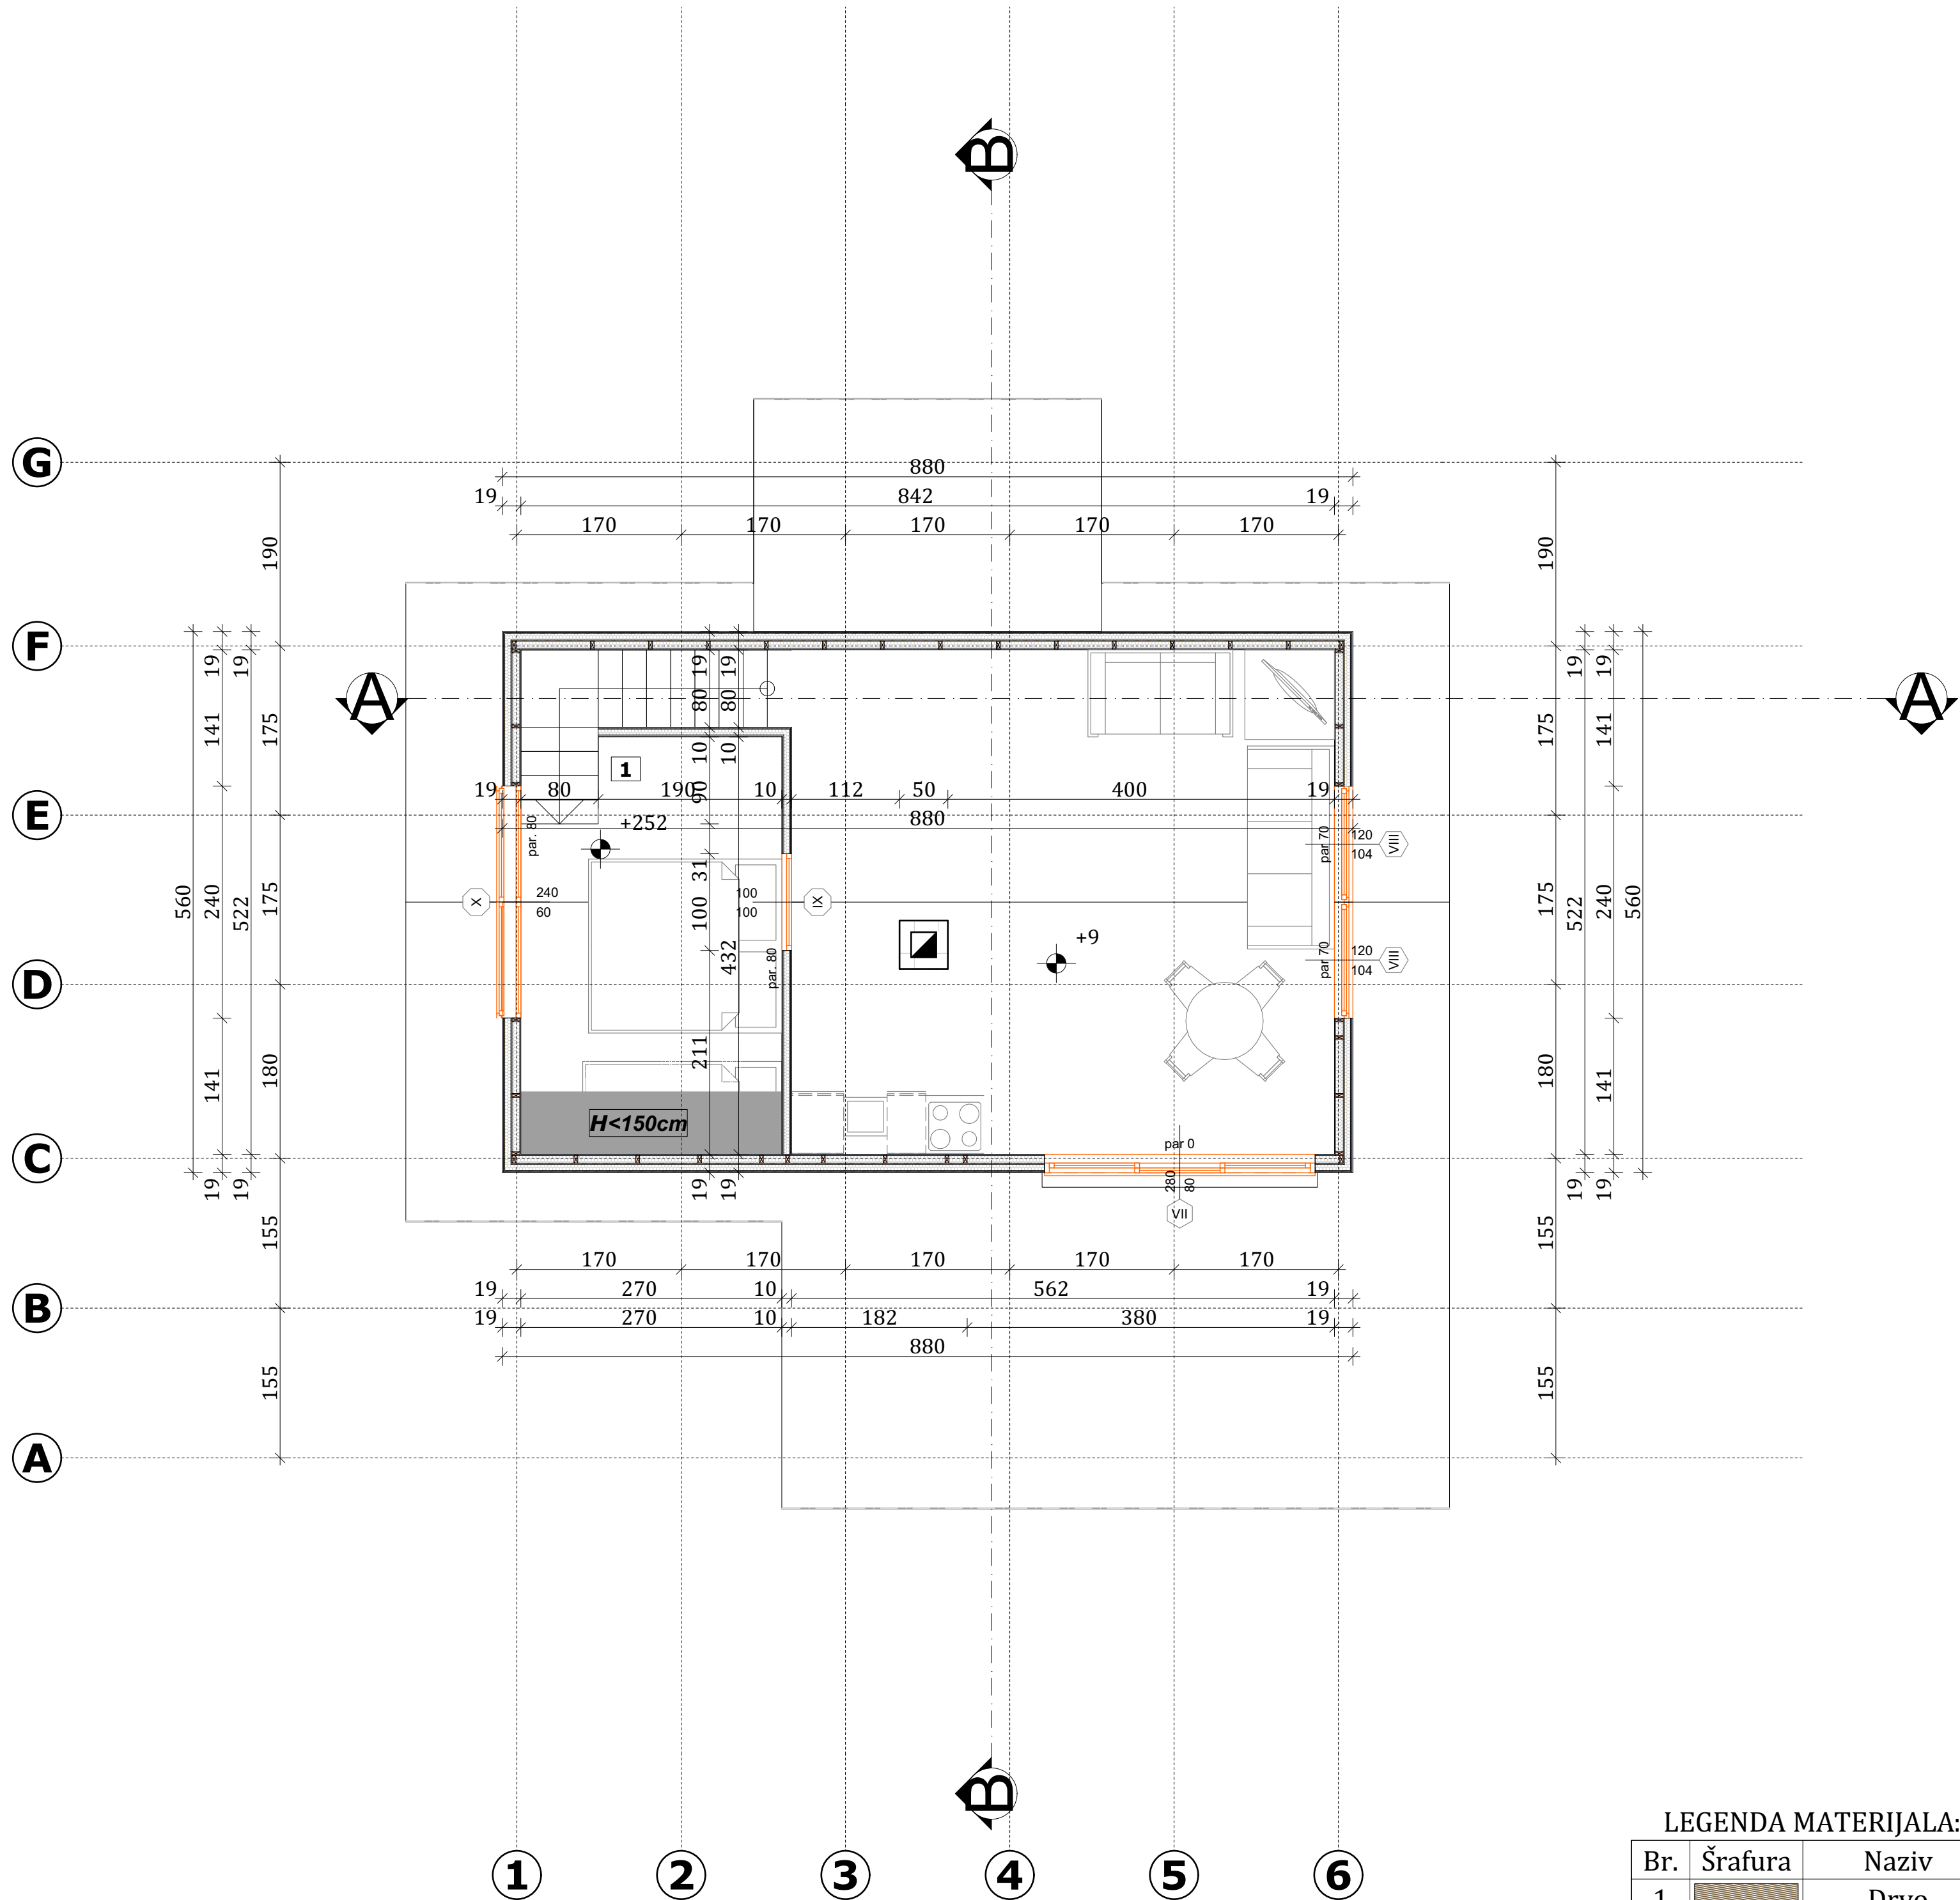

LEGENDA MATERIJALA:

Br.	Šrafura	Naziv
1		Drvo
2		Betonski blok
3		Giter blok
4		Izolacija
5		Zemlja
6		Behaton
7		Beton
8		Šljunak
9		Izolacija
10		Cigla

PREGLED NETO POVRŠINA				
No.	PROSTORIJA	P=m2	O=m	Pod
1	Spavaća soba	9,18	12,75	parket
UKUPNA NETO POVRŠINA		2,18		
UKUPNA BRUTO POVRŠINA		49,28		

Br.	Šrafura	Naziv
1		Drvo
2		Betonski blok
3		Giter blok
4		Izolacija
5		Zemlja
6		Behaton
7		Beton
8		Šljunak
9		Izolacija
10		Cigla